


THE YORKSHIRE MANOR II



ELEVATION #515

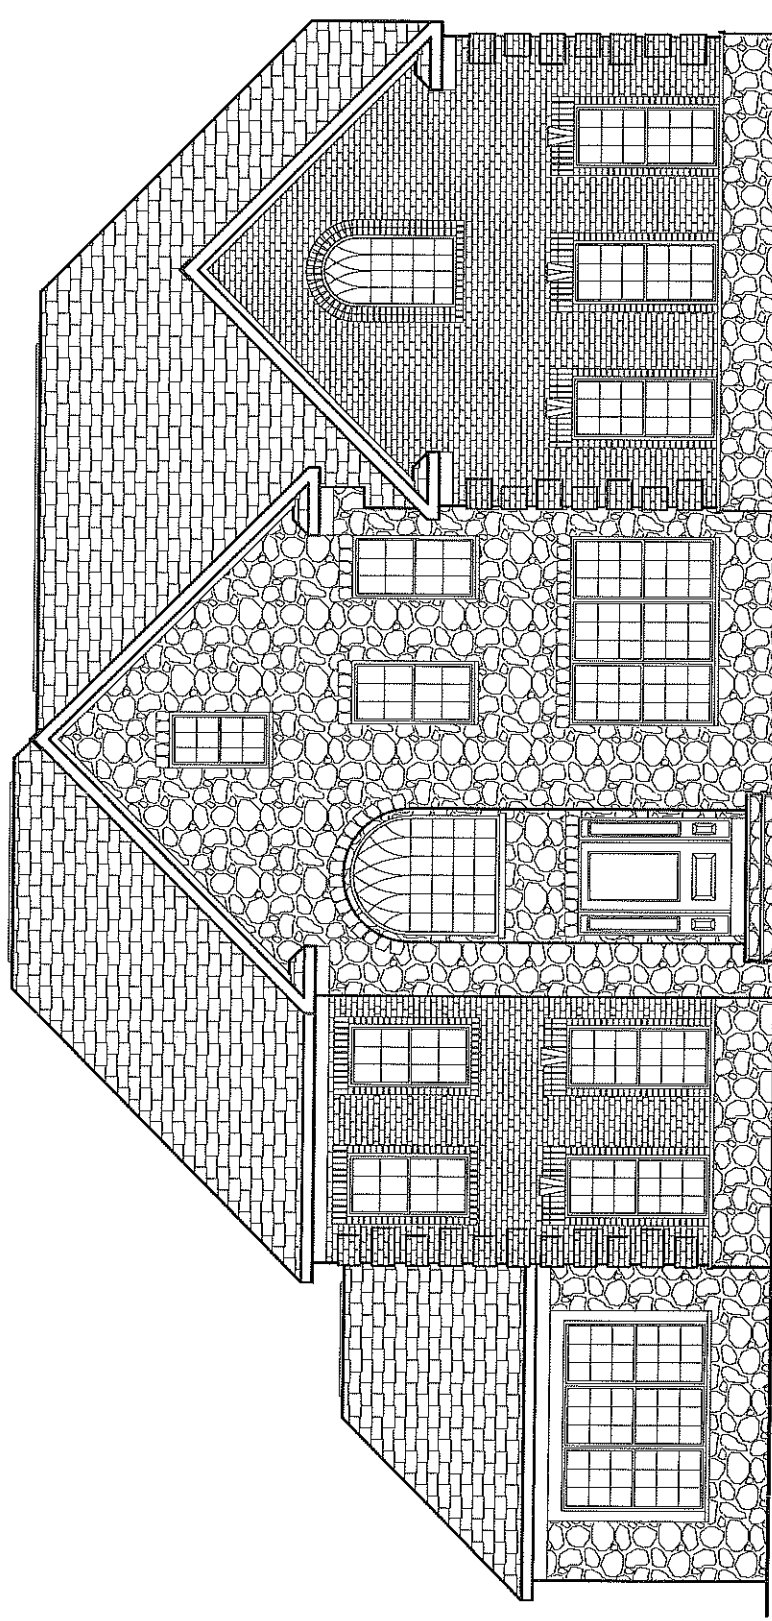


THE YORKSHIRE MANOR II

ELEVATION #515


SHOWING OPTIONAL HIP ROOF, OPTIONAL CONSERVATORY, AND OPTIONAL SECOND FLOOR

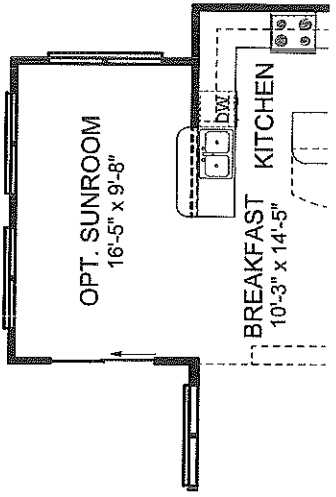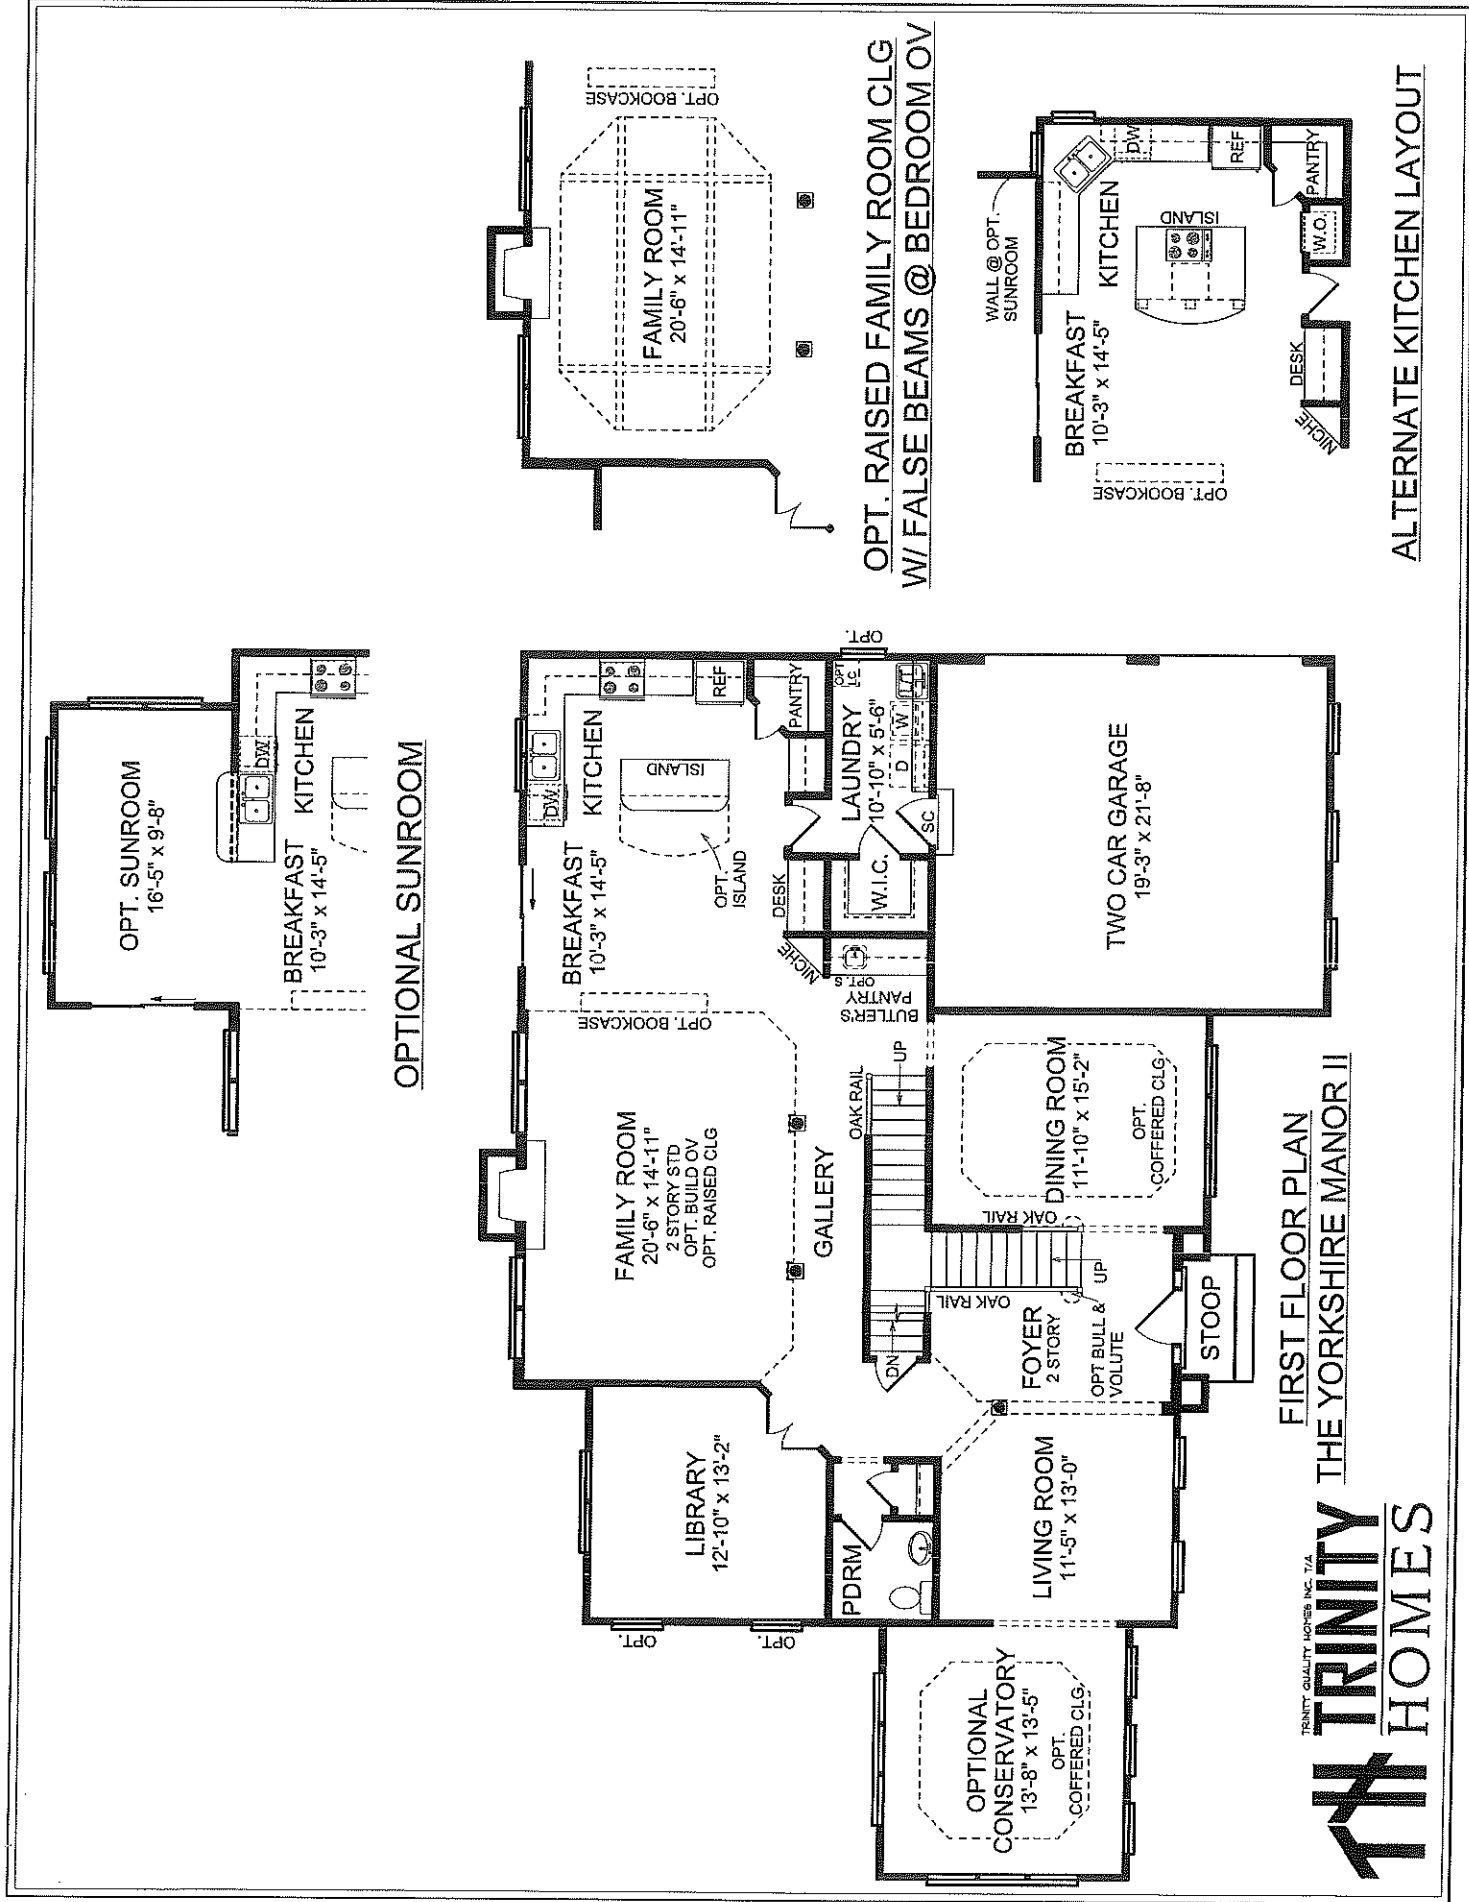

OPTIONAL SUNROOM

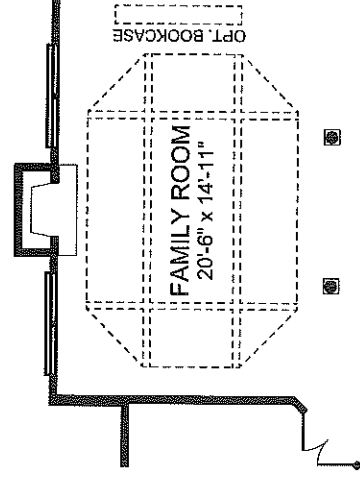


OPT. RAISED FAMILY ROOM CLG
W/ FALSE BEAMS @ BEDROOM OV

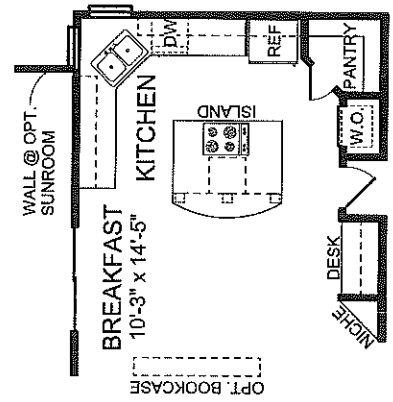


ALTERNATE KITCHEN LAYOUT


FIRST FLOOR PLAN
THE YORKSHIRE MANOR II

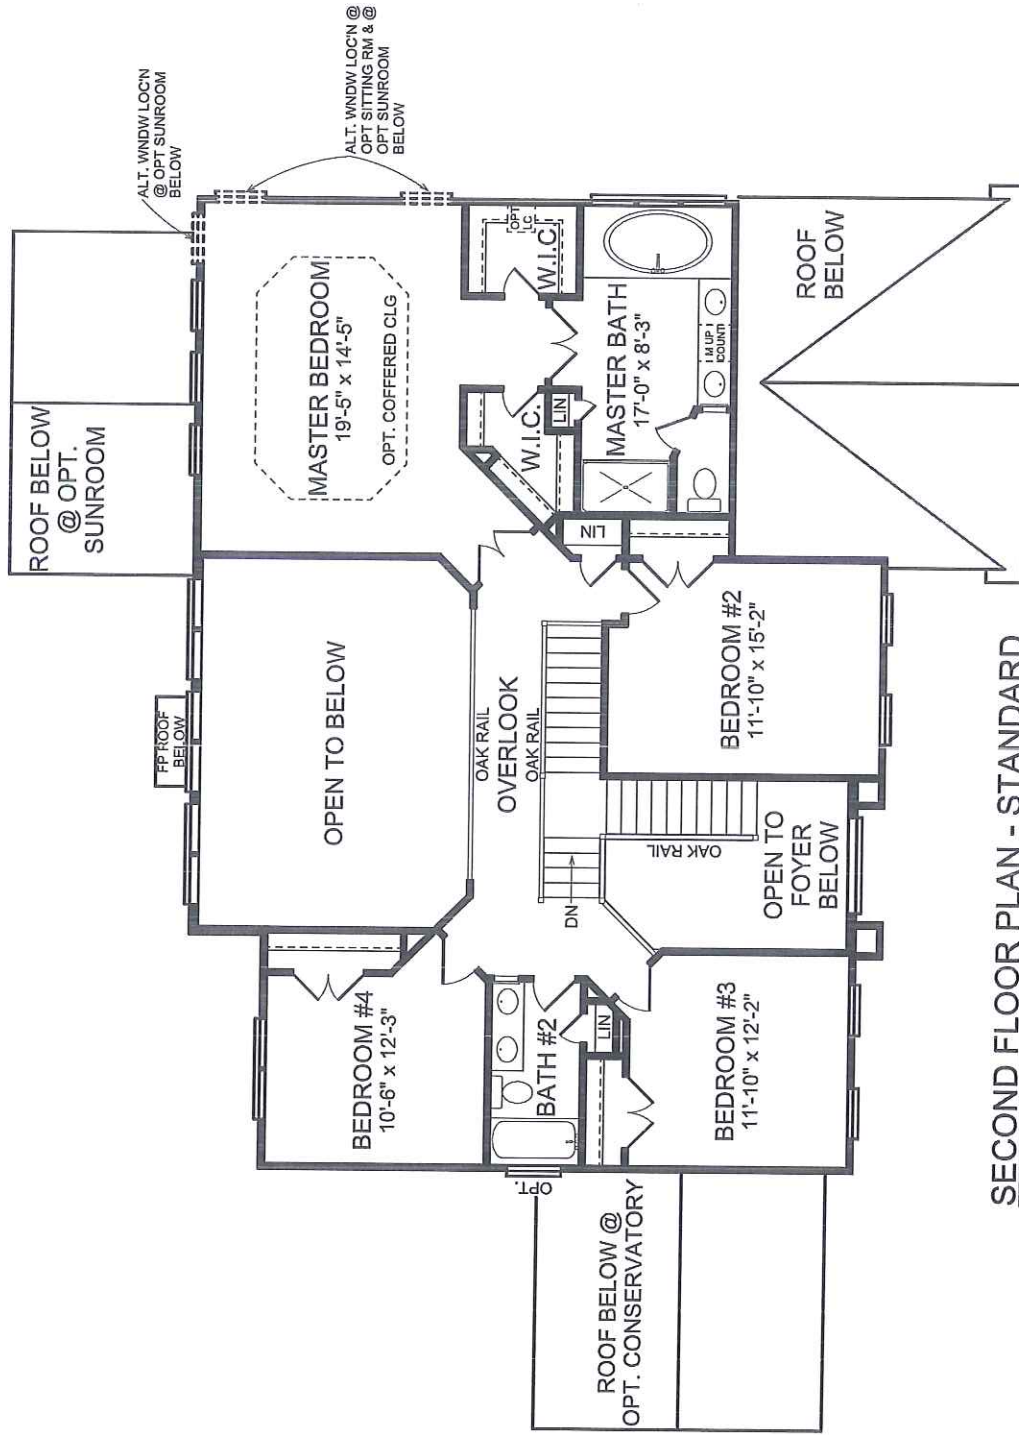

SECOND FLOOR PLAN - STANDARD
THE YORKSHIRE MANOR II

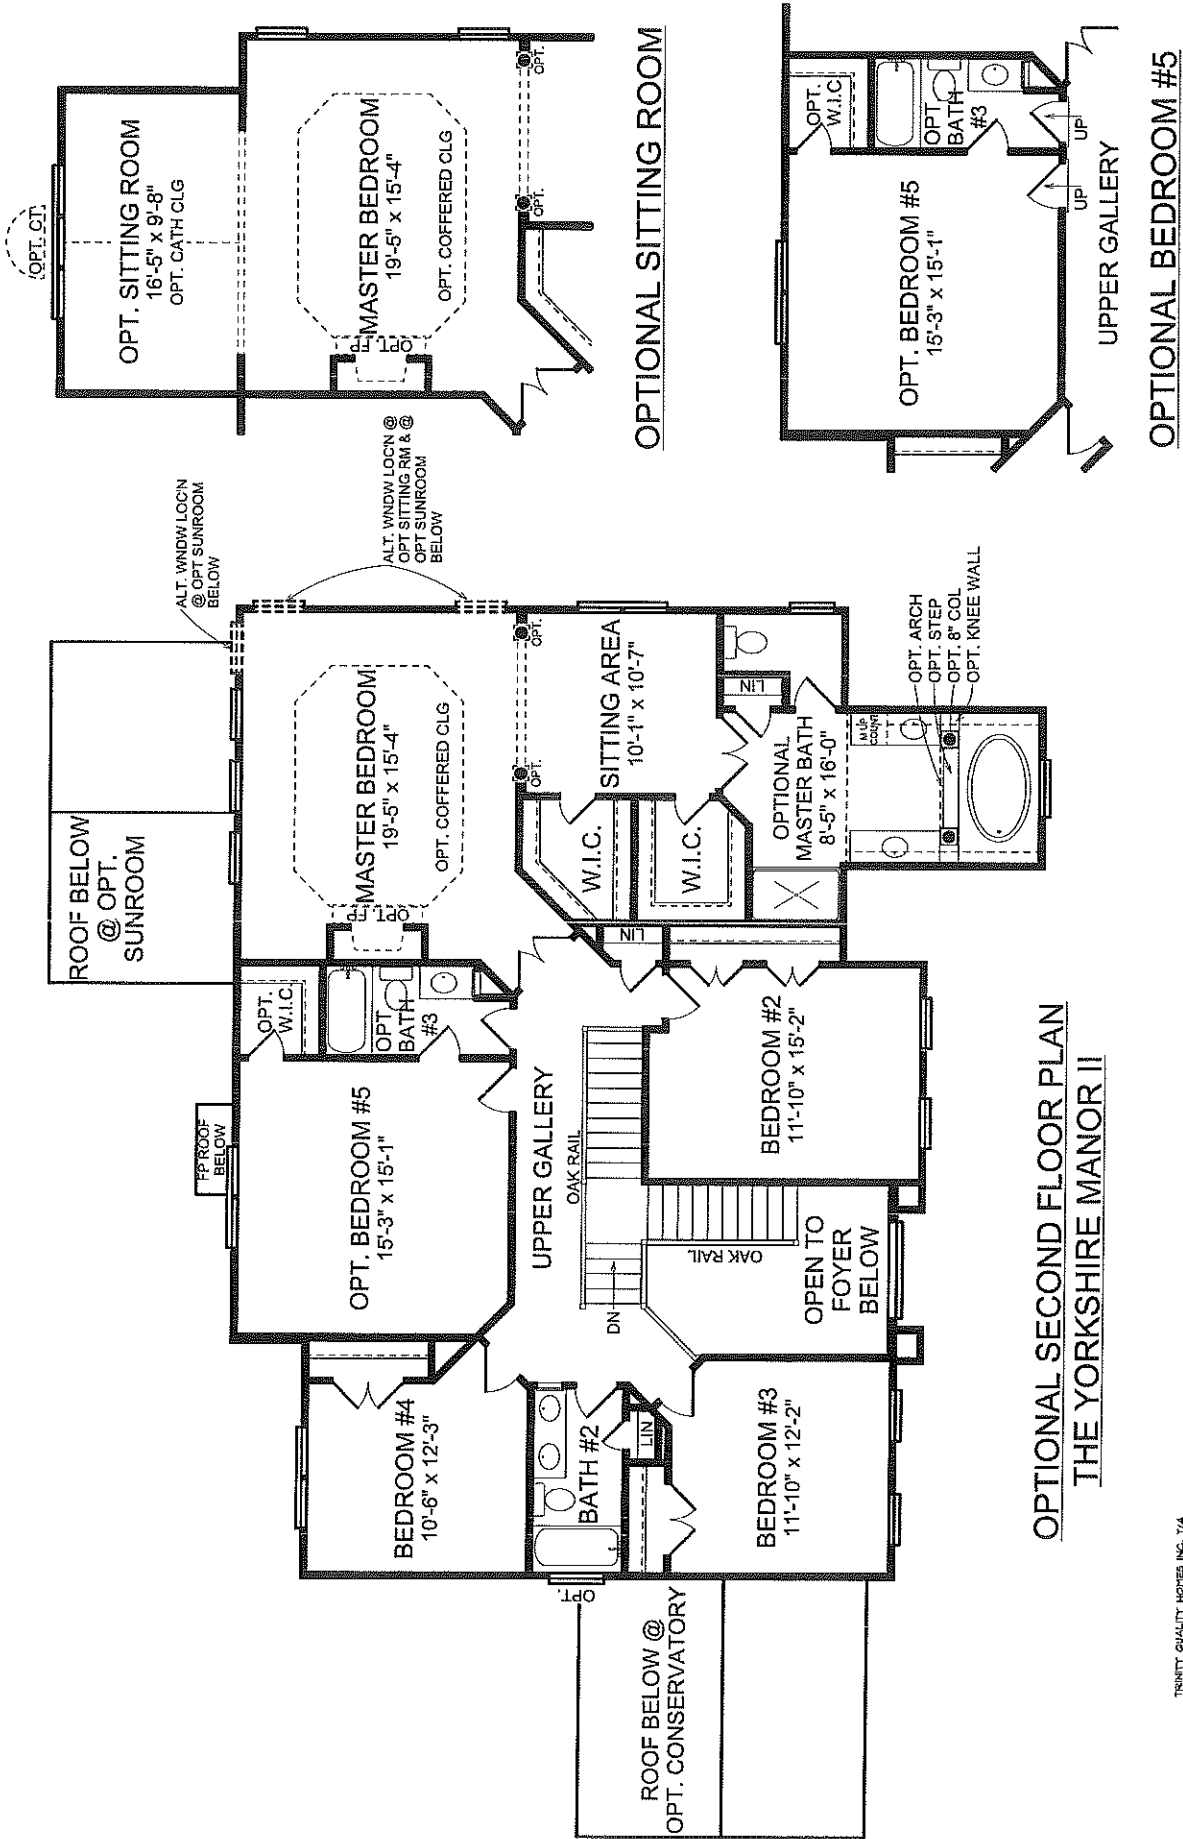

OPTIONAL SECOND FLOOR PLAN
THE YORKSHIRE MANOR II

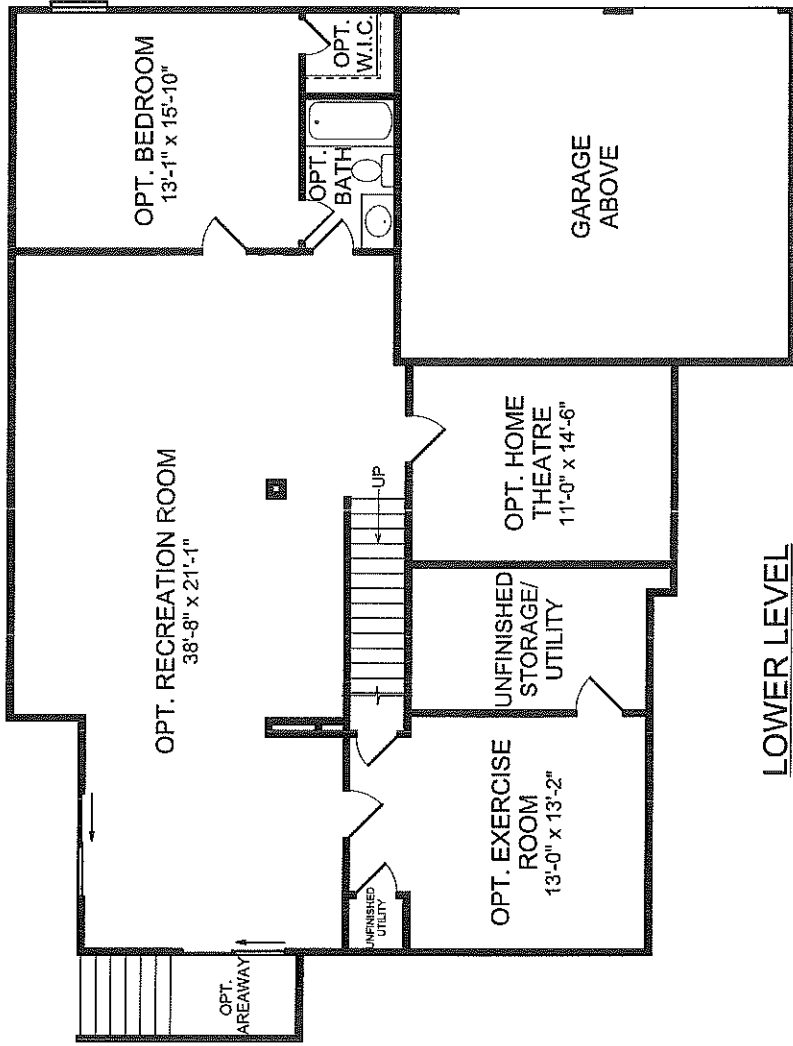

LOWER LEVEL
THE YORKSHIRE MANOR II